


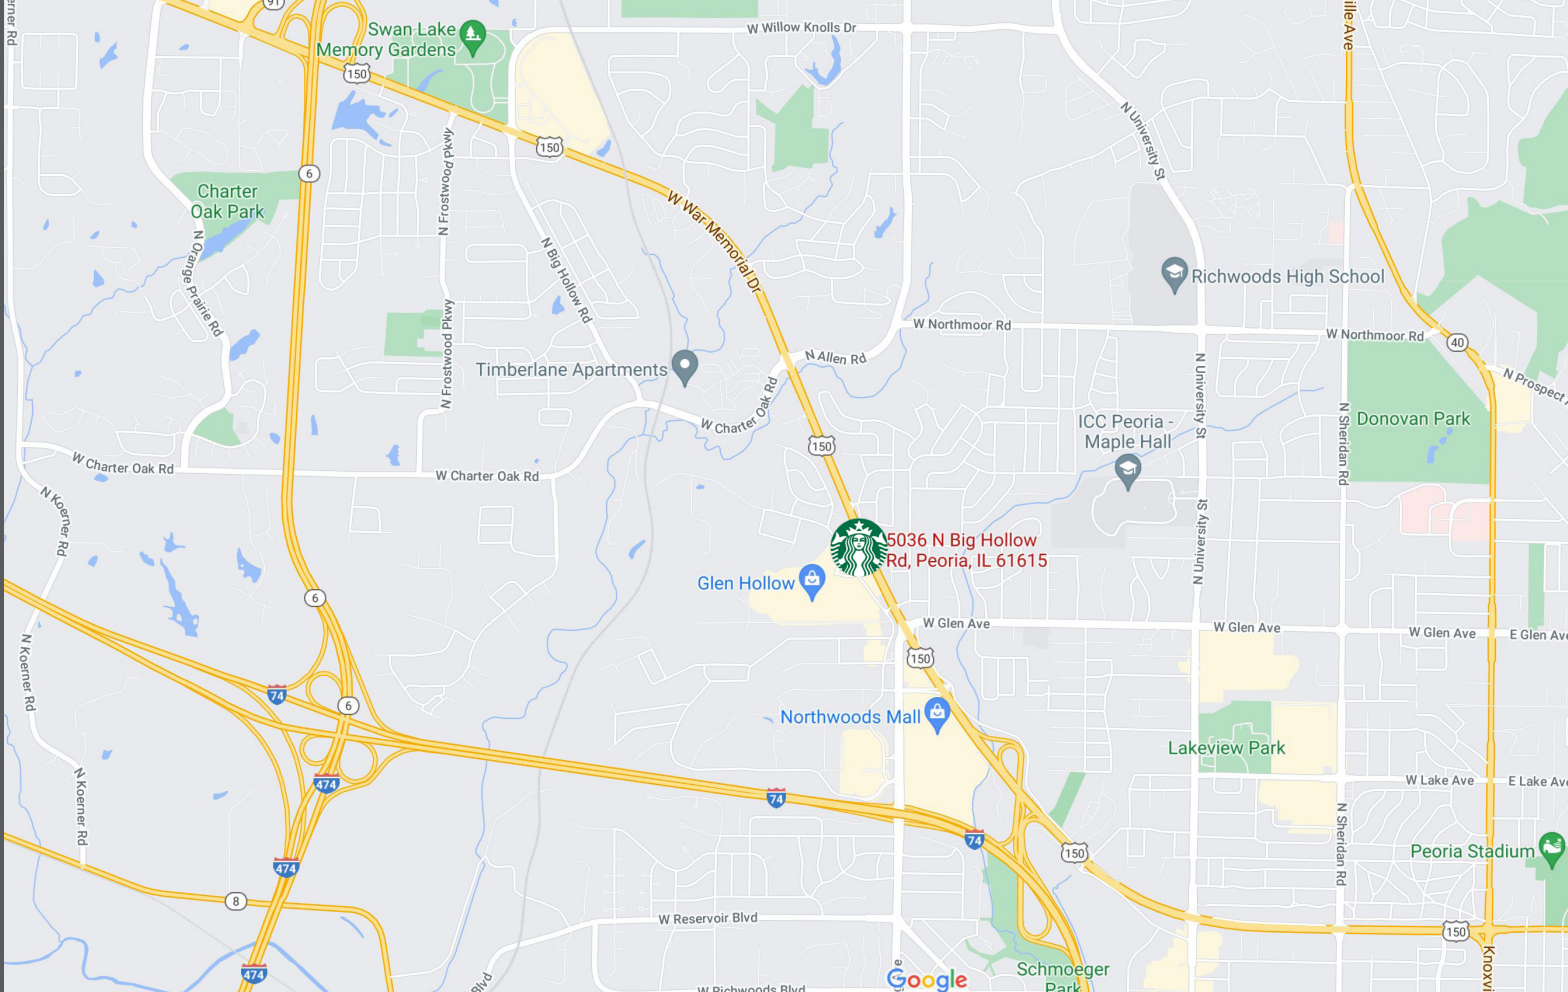


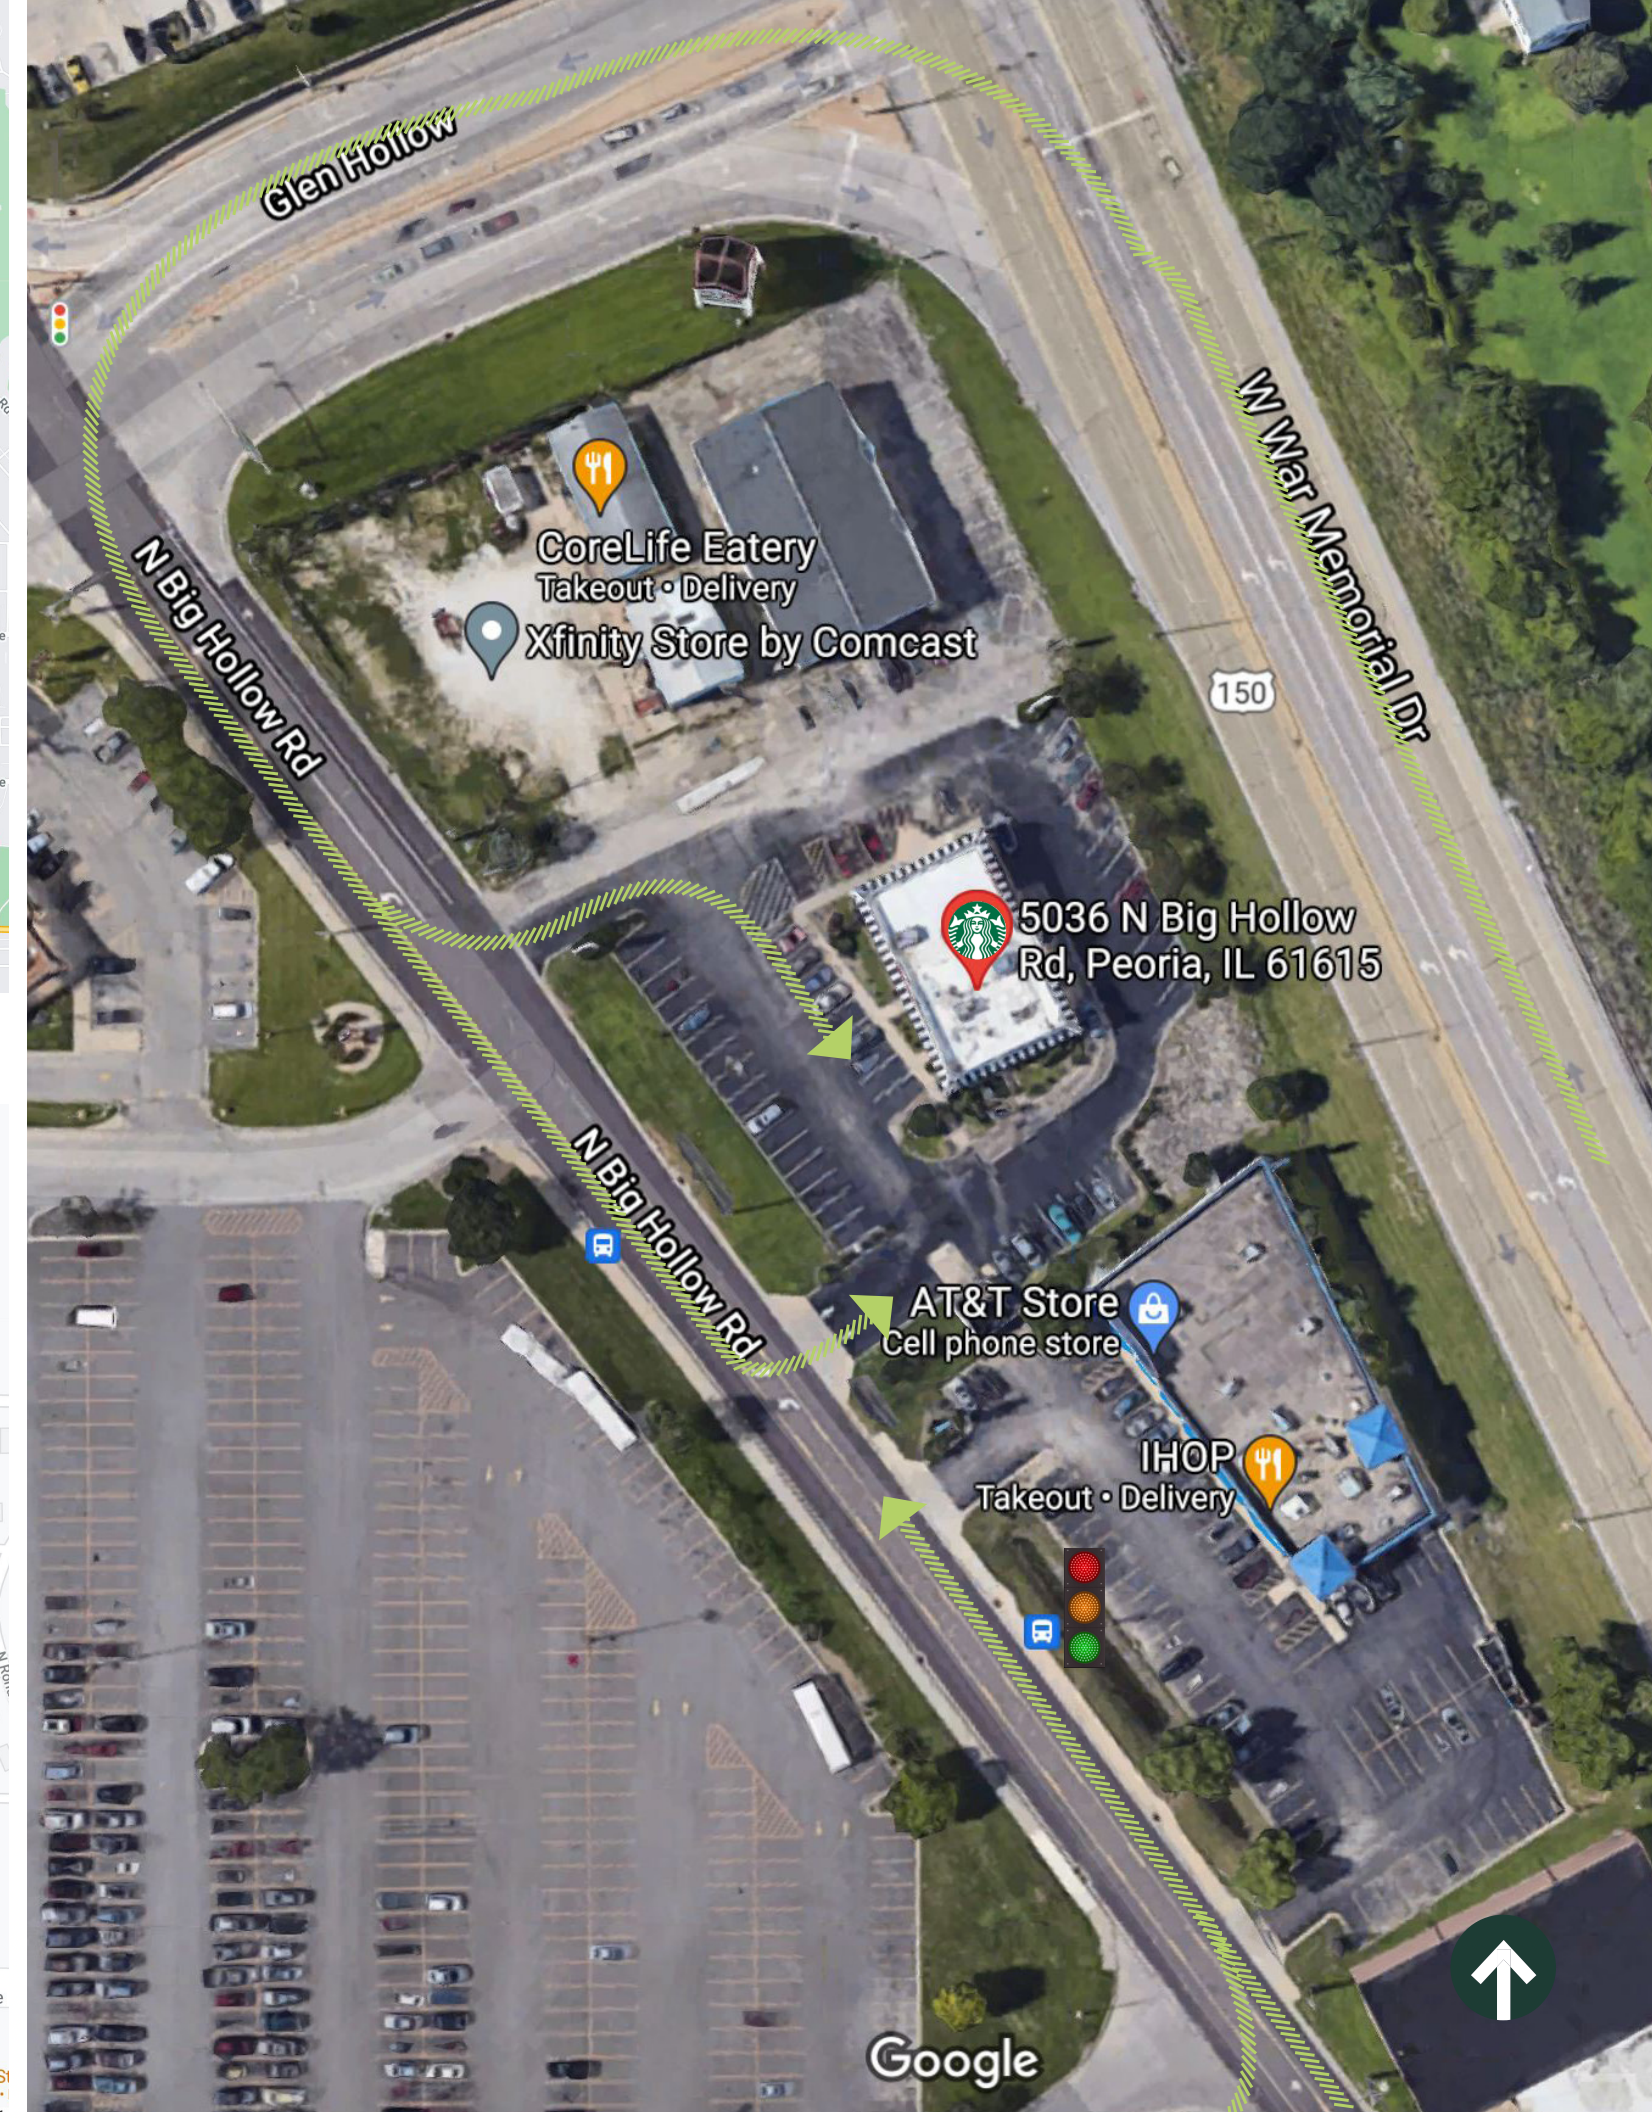

REGIONAL
VICINITY

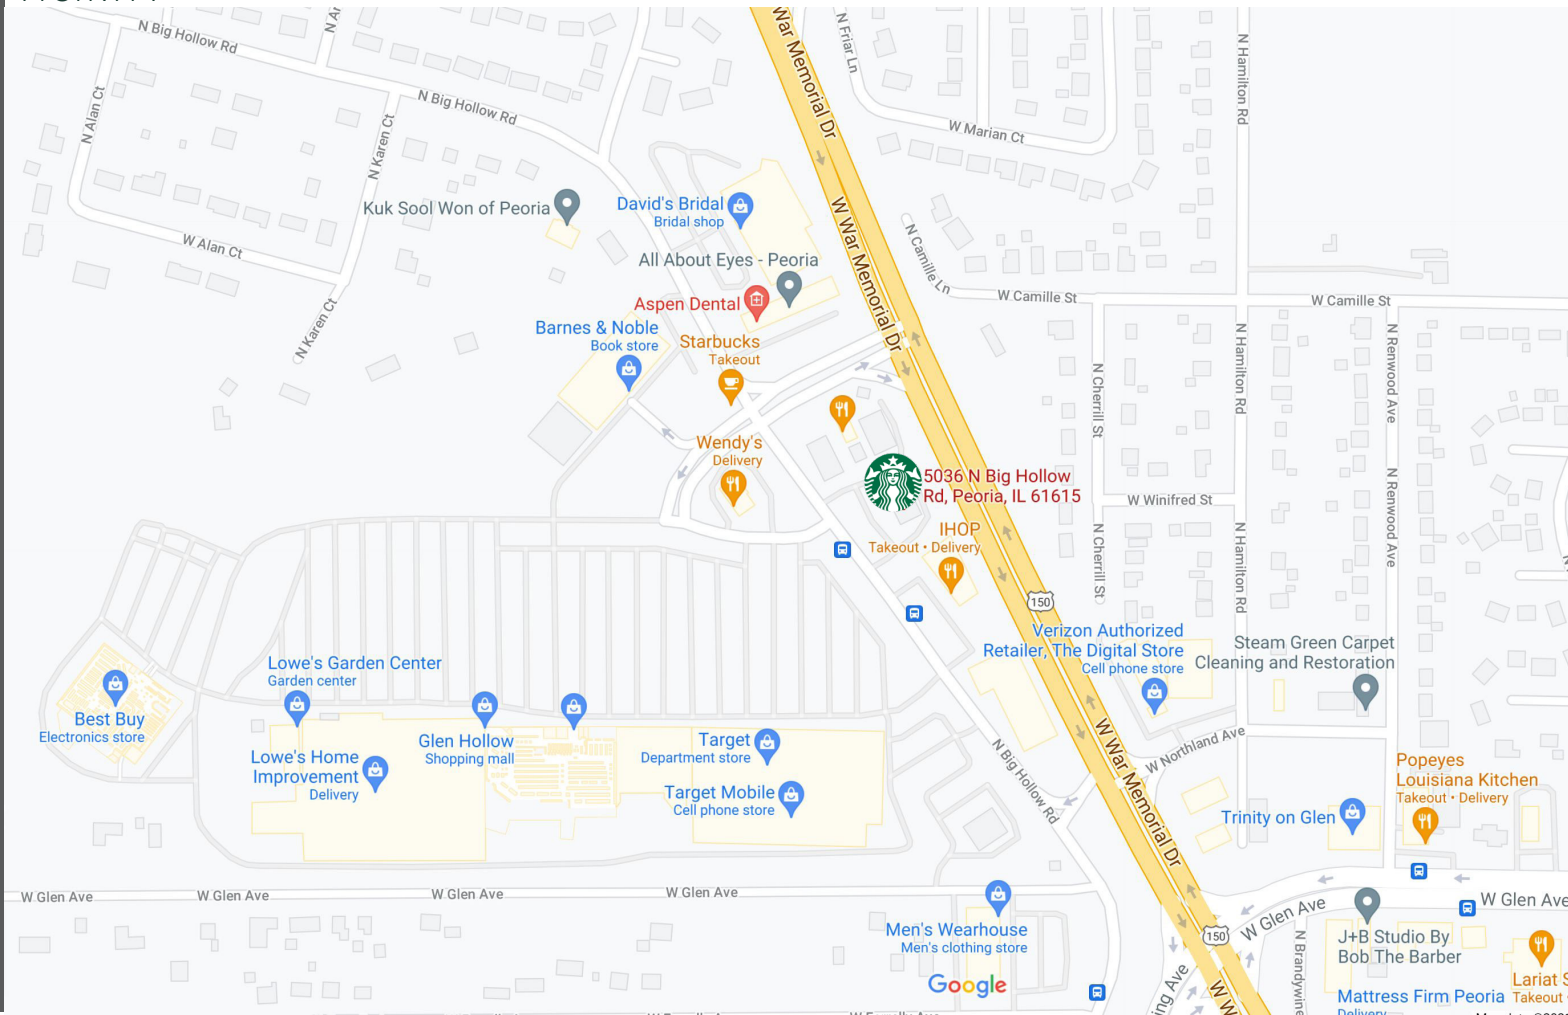

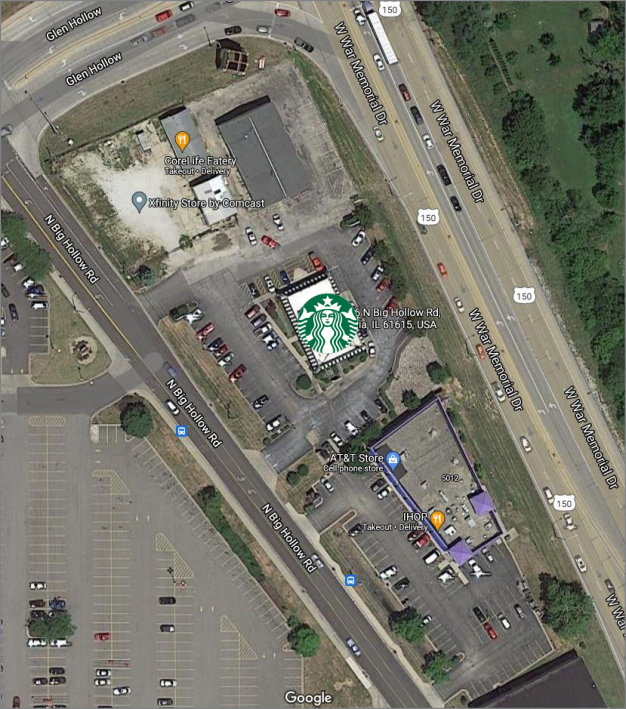

KEY PLAN




KEY NOTES

- 1 DRIVE-THRU WINDOW PROVIDED BY LL.
- 2 5-PANEL MENU BOARD
- 3 DT ORDER POINT & CANOPY @ 7 CAR STACK
- 4 PRE-MENU BOARD
- 5 CLEARANCE BAR
- 6 NON-ILLUMINATED BOLLARD
- 7 TRASH ENCLOSURE
- 8 EXISTING TRANSFORMER
- 9 SITE STRIPING, CROSSWALKS & PAVEMENT GRAPHICS, PROVIDED BY LL.
- 10 ADA PARKING, STRIPING, SIGNAGE & CURB CUT PROVIDED BY LL.
- 11 MOP
- 12 ADDITIONAL PARKING
- 13 GREASE TRAP PROVIDED BY LL.
- 14 EXISTING PYLON SIGN PROVIDED BY LL.
- 15 CONCRETE WHEEL STOPS PROVIDED BY LL.
- 16 LANDSCAPED AREA PROVIDED BY LL.
- 17 "THANK YOU" / "EXIT ONLY" SIGN
- 18 BIKE RACKS PROVIDED BY LL.
- 19 PATIO & KNEE WALL PROVIDED BY LL.
- 20 HOSE BIB PROVIDED BY LL.

 SITE APPROACH

SITE PLAN
WAR MEMORIAL &
BIG HOLLOW

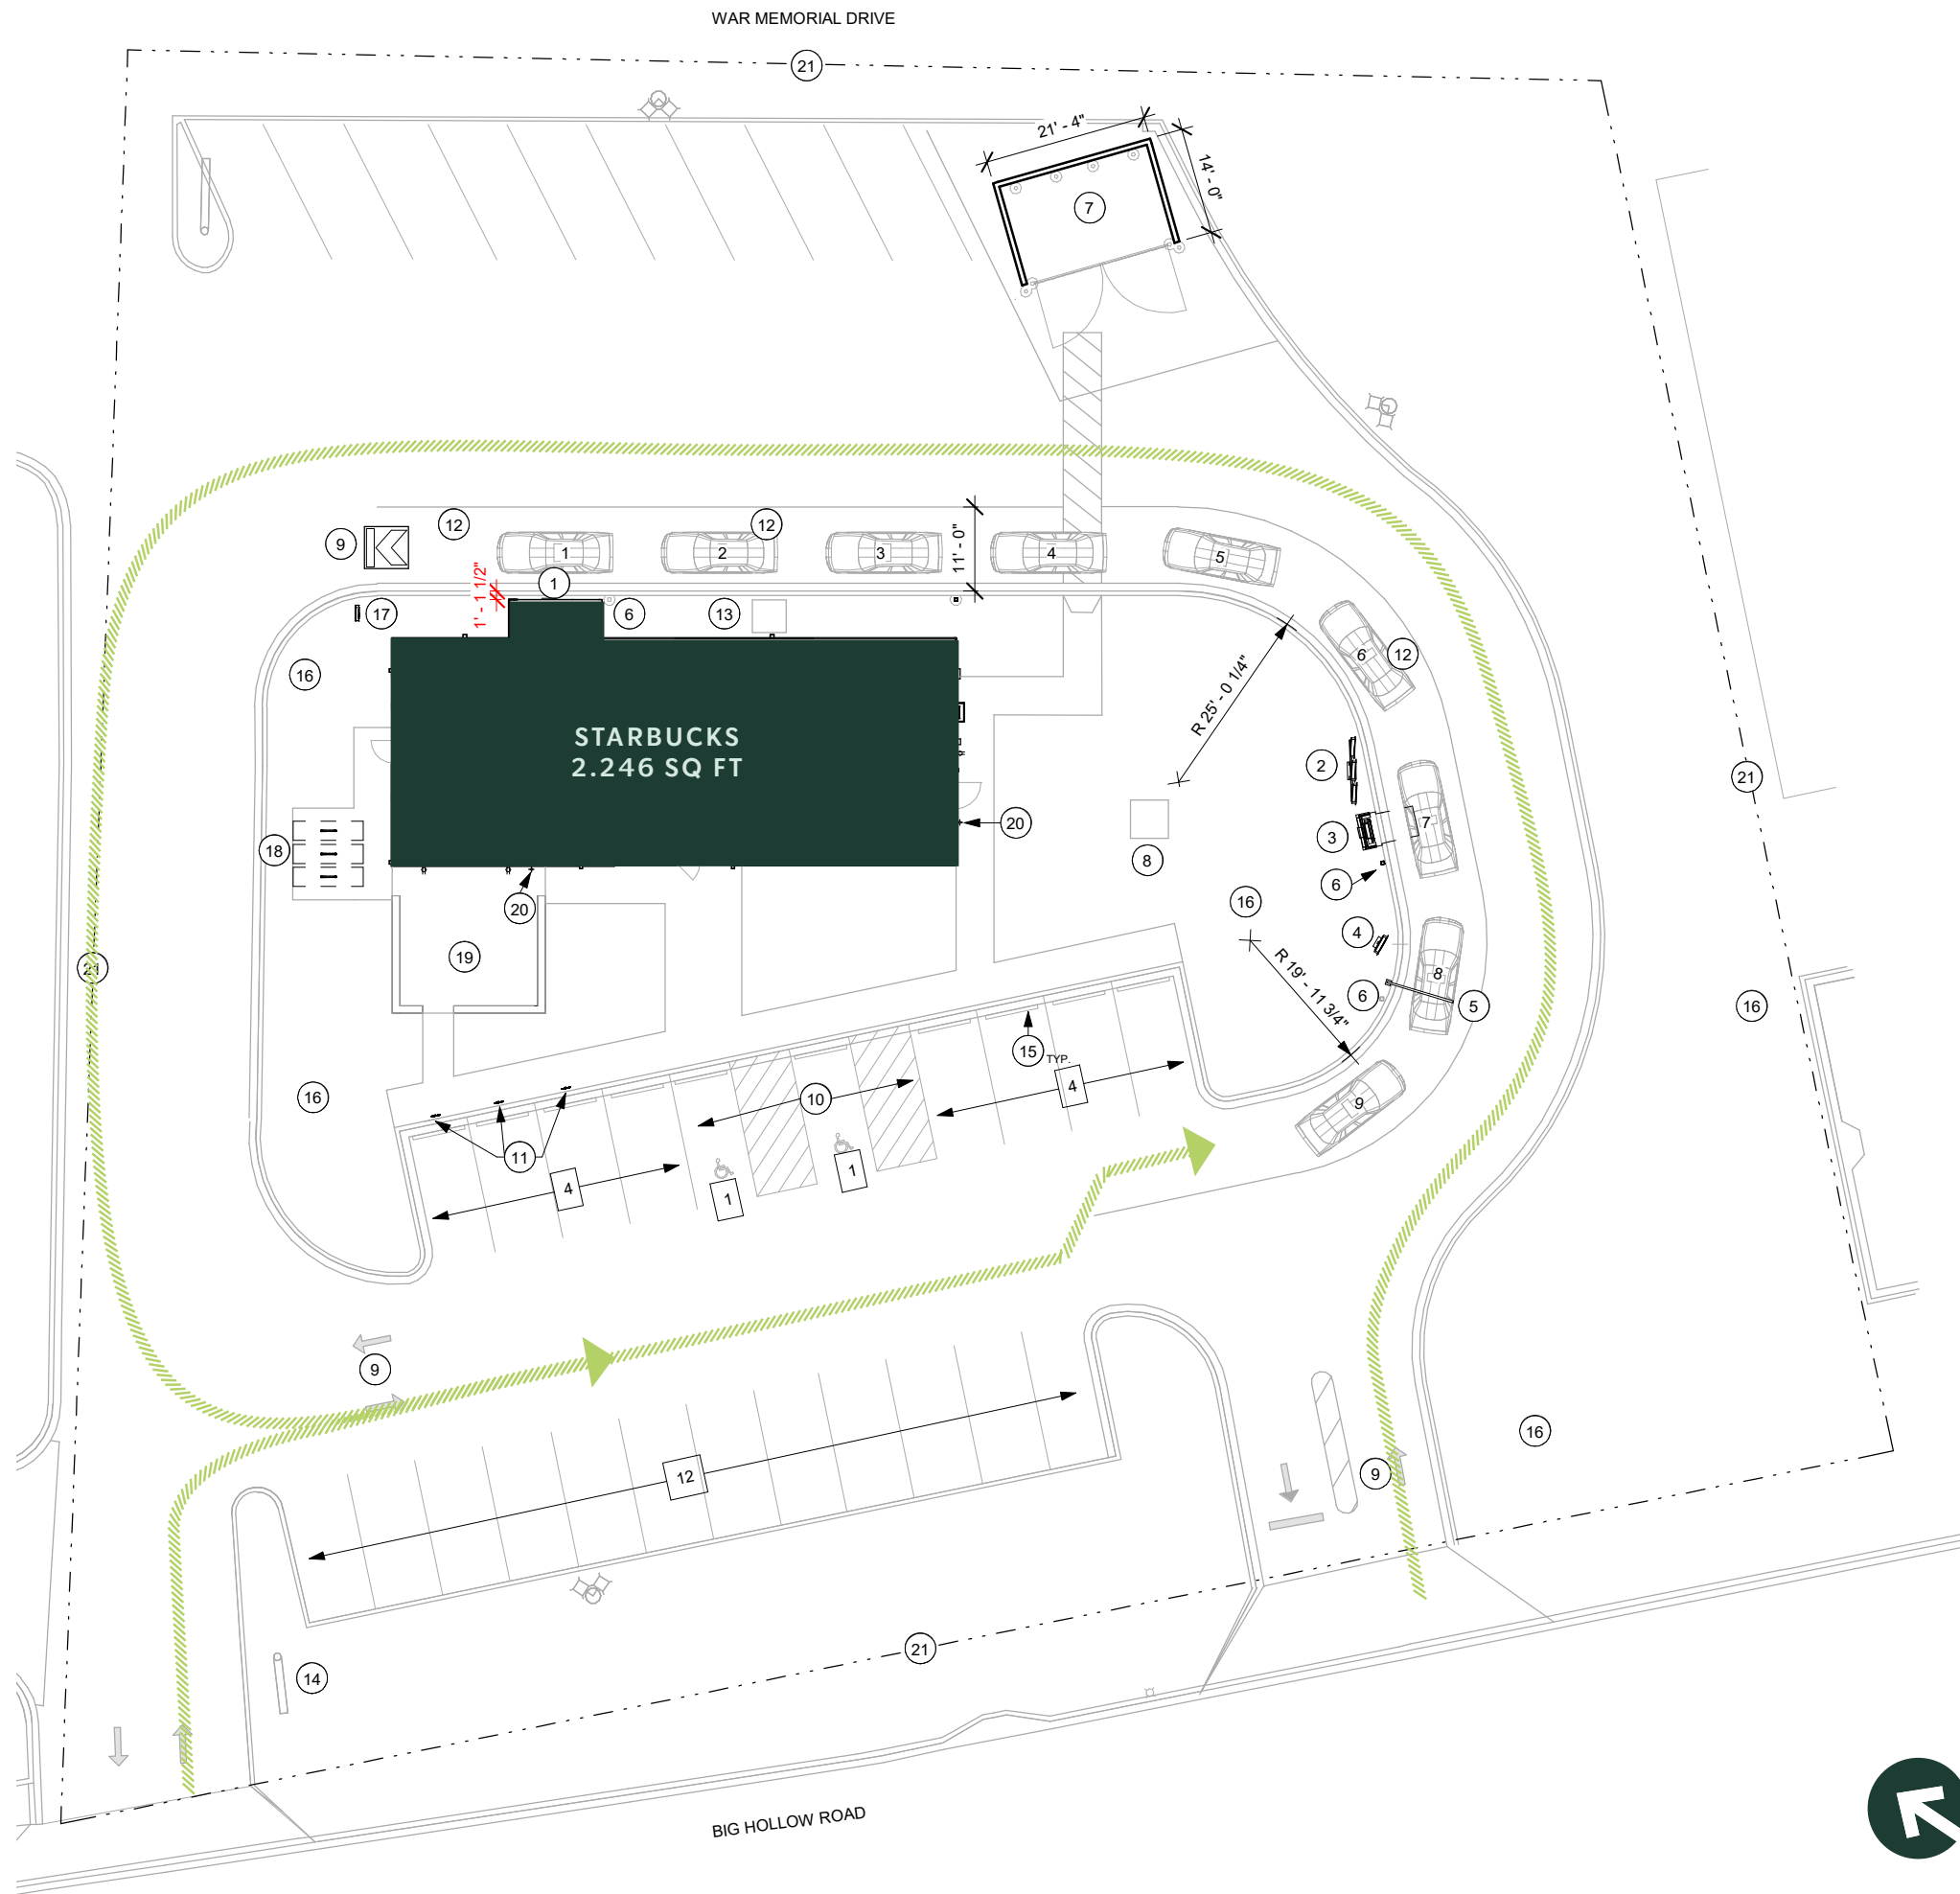

LOGO - ILLUMINATED

LOGO - ILLUMINATED

LANDSCAPING SHOWN IS FOR DESIGN
INTENT, LANDSCAPING WILL BE
DESIGNED/INSTALLED BY DEVELOPER

EXTERIOR
PERSPECTIVE
WAR MEMORIAL &
BIG HOLLOW



LOGO – ILLUMINATED




EXTERIOR
PERSPECTIVE
WAR MEMORIAL &
BIG HOLLOW



EXISTING PYLON POLE
TO BE REUSED.

EXTERIOR
PERSPECTIVE
WAR MEMORIAL &
BIG HOLLOW



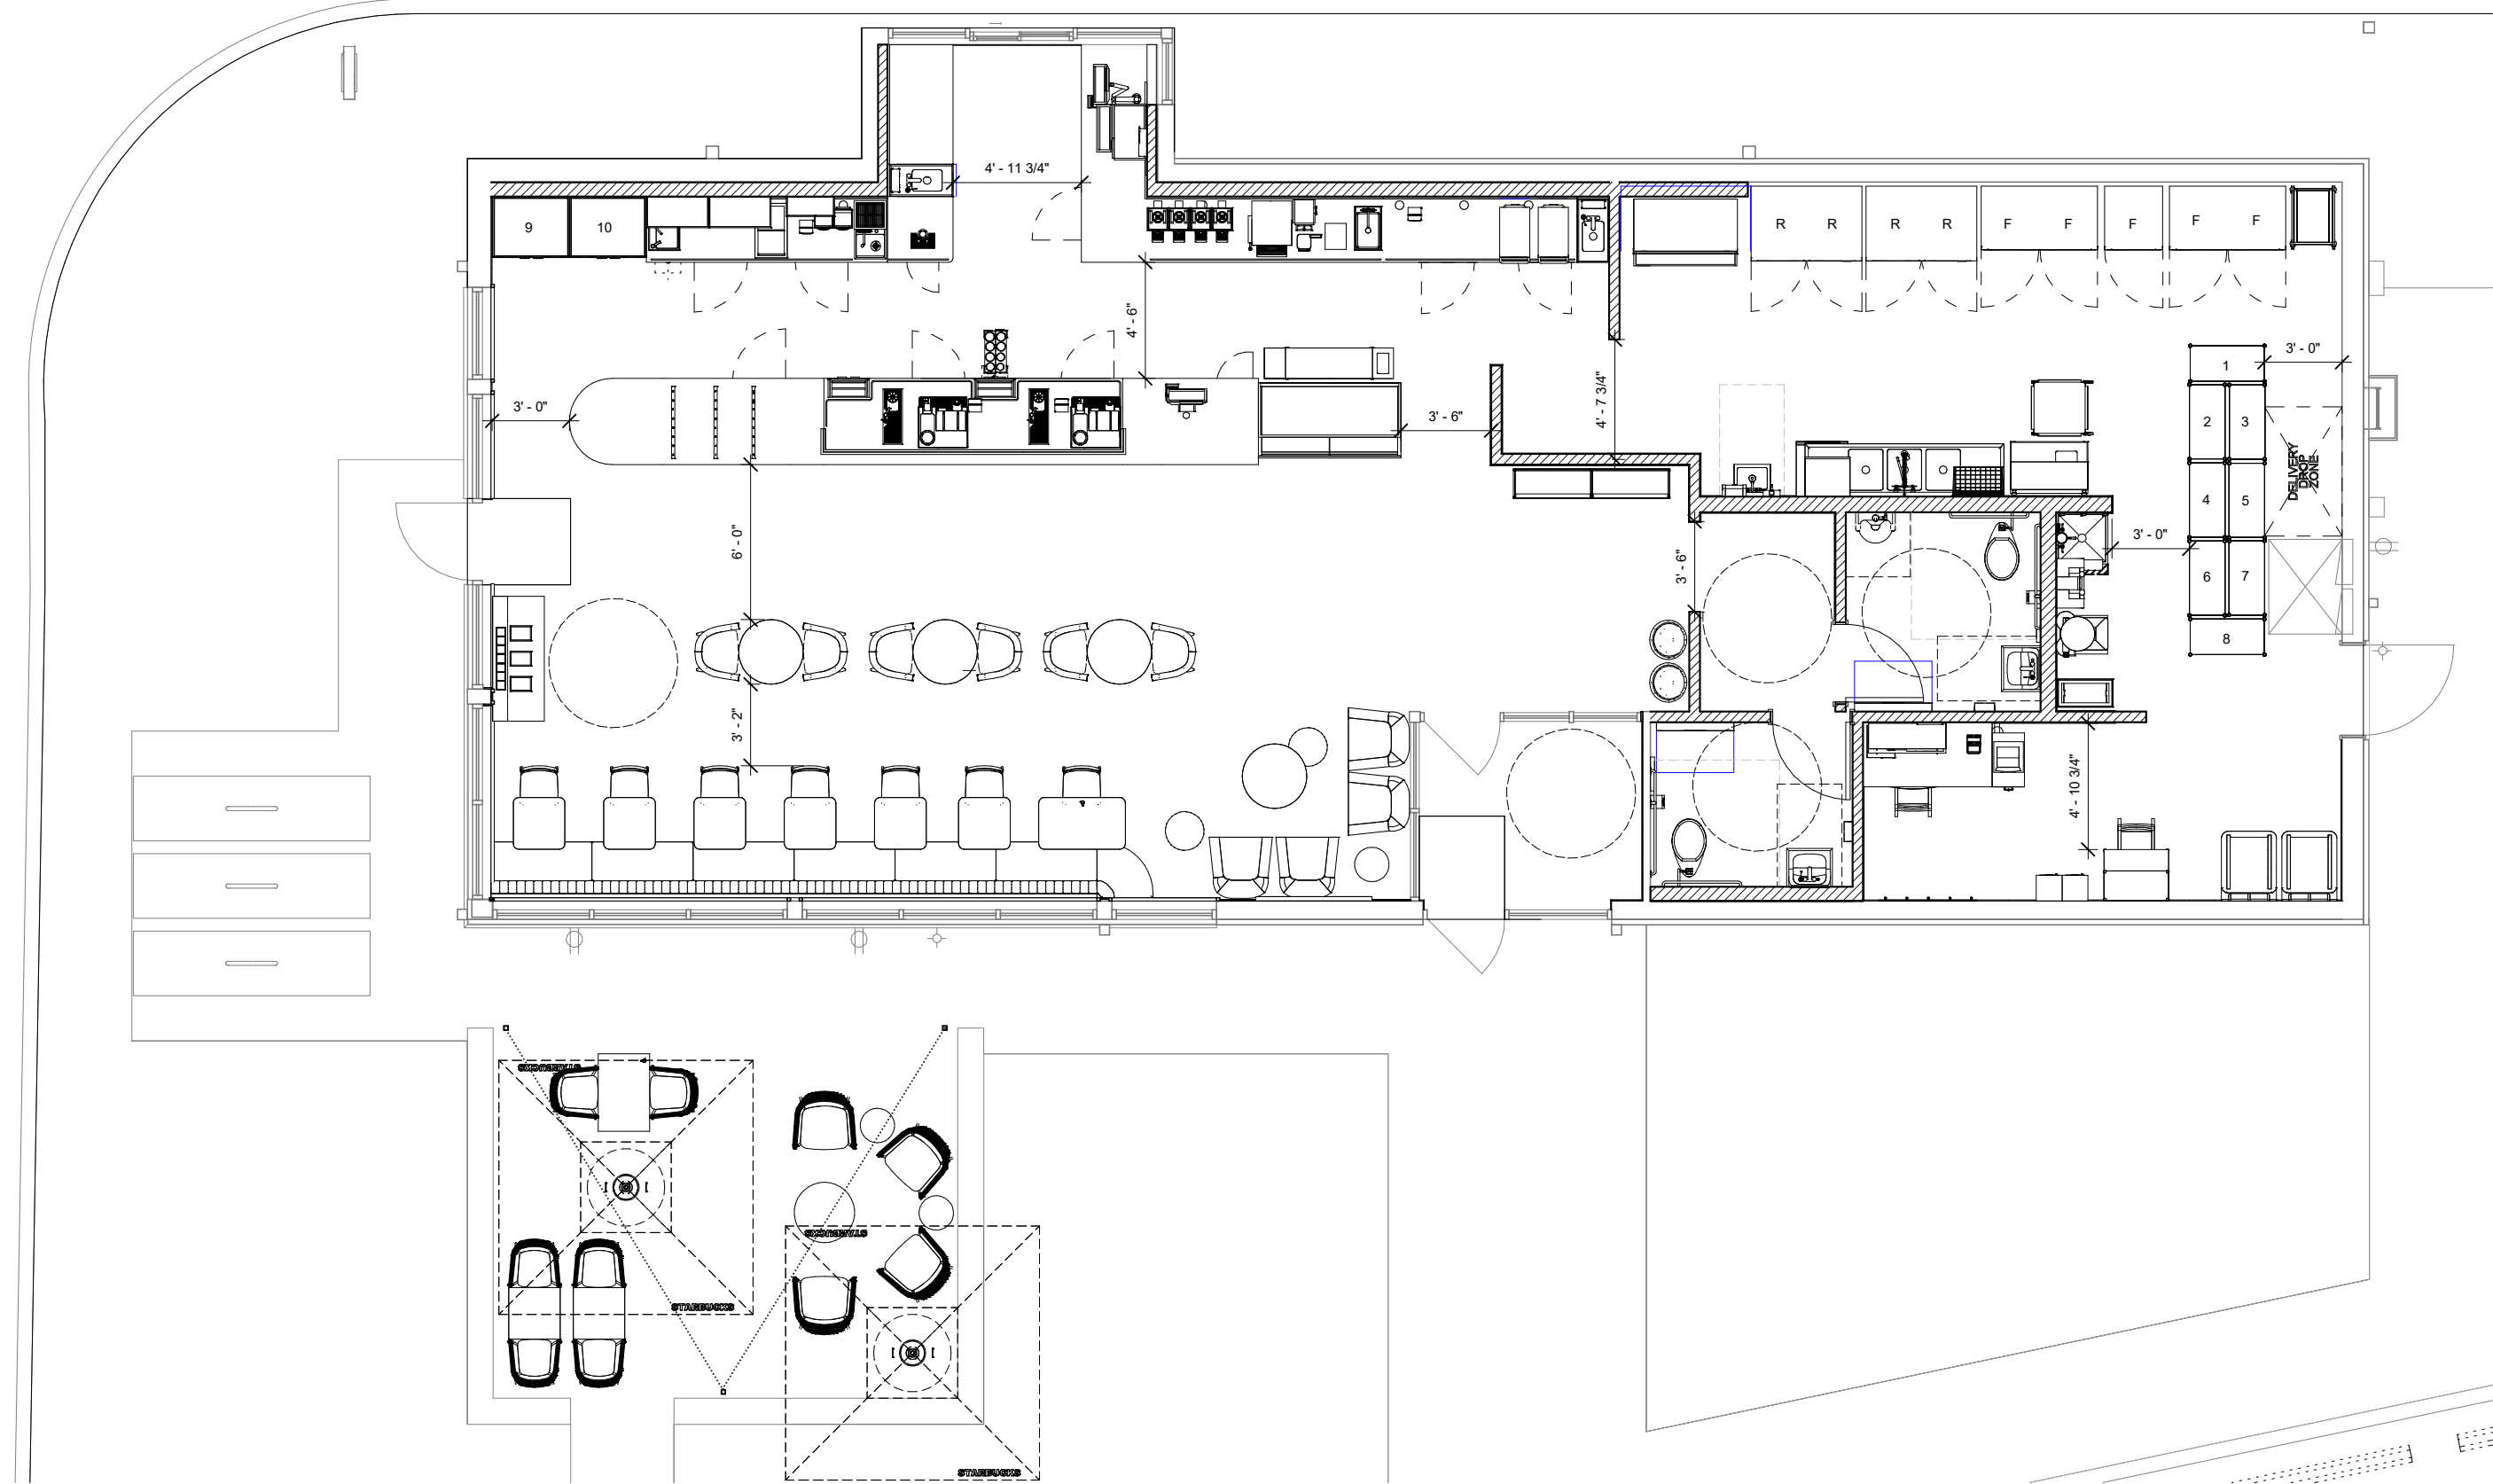


PROPOSED FLOOR PLAN




KEY NOTES

- 1 SINGLE POS
- 2 ESPRESSO BAR (METRO)
WITH 2 MASTRENAS
- 3 HAND OFF / MOP
- 4 NITRO
- 5 COLD BEVERAGE STATION (CBE)
- 6 DT POINT OF SALE
- 7 BREW STATION
- 8 WARMING STATION

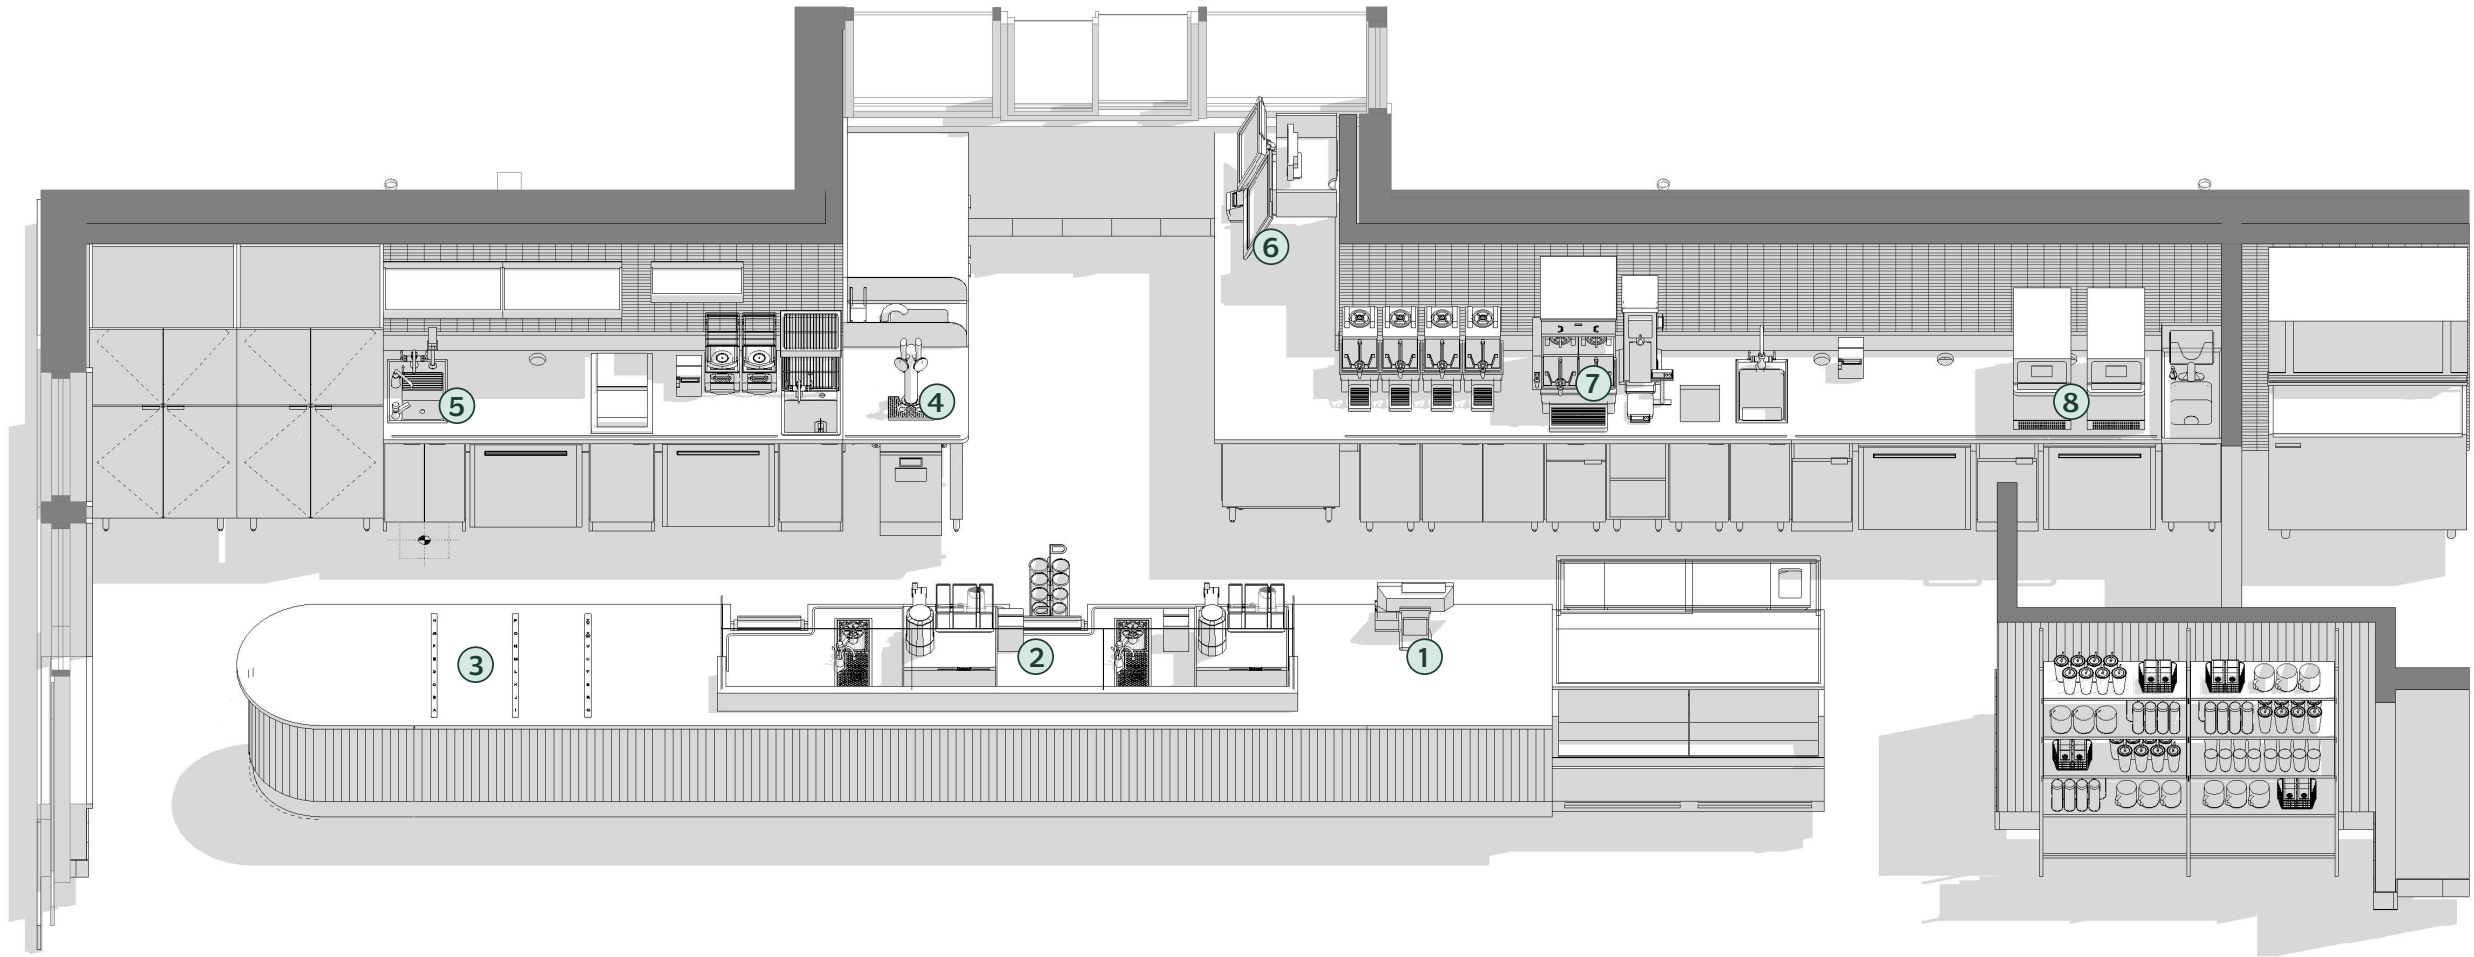

PROPOSED ENGINE LAYOUT - CUSTOMER SIDE

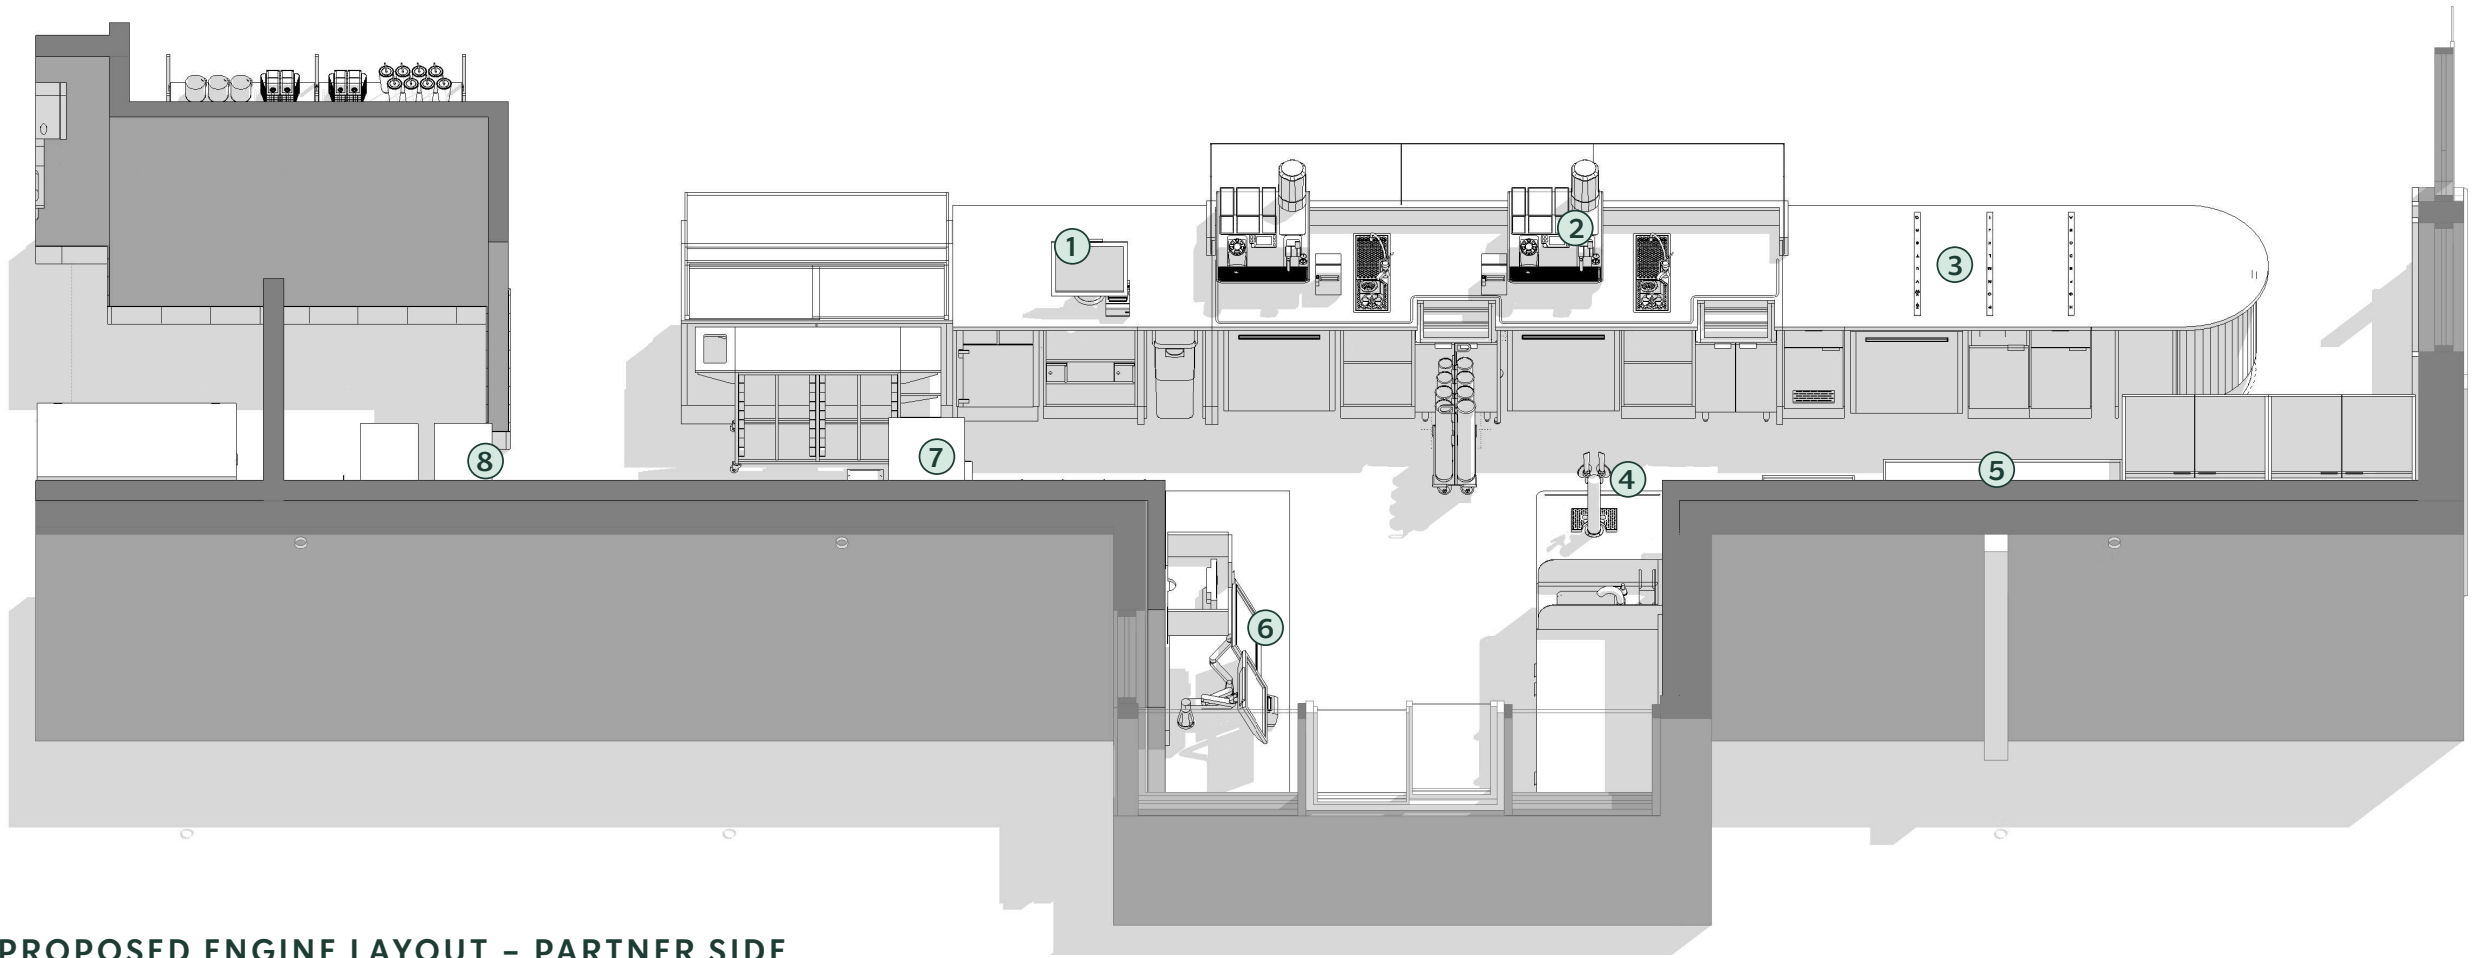

PROPOSED ENGINE LAYOUT - PARTNER SIDE









CEILING DESIGN

- 1 ACT CEILING @ 11'-6" PAINTED WITH XXXX
- 2 GYP SOFFIT @ 11'-0" AFF PAINTED XXXX
- 3 ACT CEILING @ 10'-0"
- 4 GYP CEILING @ 8'-6" AFF PAINTED XXXX
- 5 GYP SOFFIT @ 7'-2" AFF PAINTED XXXX
- 6 GYP SOFFIT @ 10' 1 1/2" AFF PAINTED PAINTED XXXX
- 7 DID XXXX 12' TRACK (BLK)
- 8 DID XXXX 16' TRACK (BLK)
- 9 DID XXXX 4' TRACK (BLK)


LIGHTING DESIGN

- XXXX CAN LED FLOOD (WHT)
- XXXX CAN LED WIDE FLOOD (WHT)
- XXXX PENDANT (BLK)
- XXXX TRACK LED 2 IN. FIXTURE (BLK)
- XXXX LED TROFFER
- ● ● ● ● LED STRING LIGHTS MOUNTED ON 10' LIGHT POLE



PROPOSED CEILING PLAN




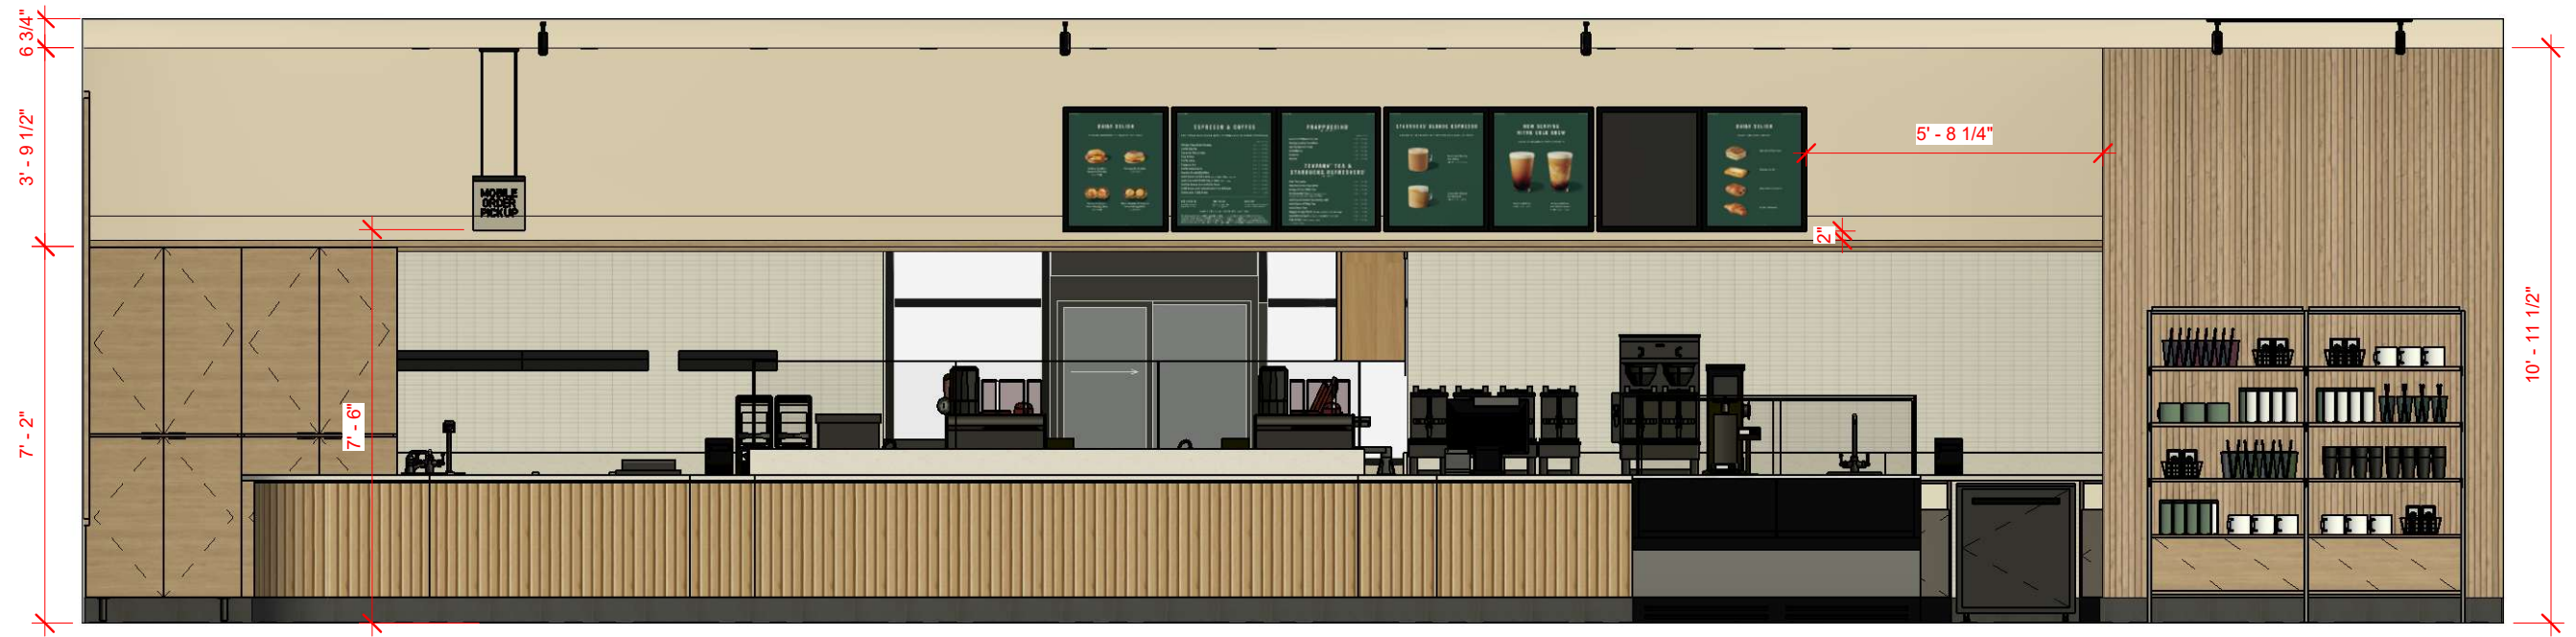

ELEVATION @ FRONTBAR SIDE



ELEVATION @ ENTRY SIDE

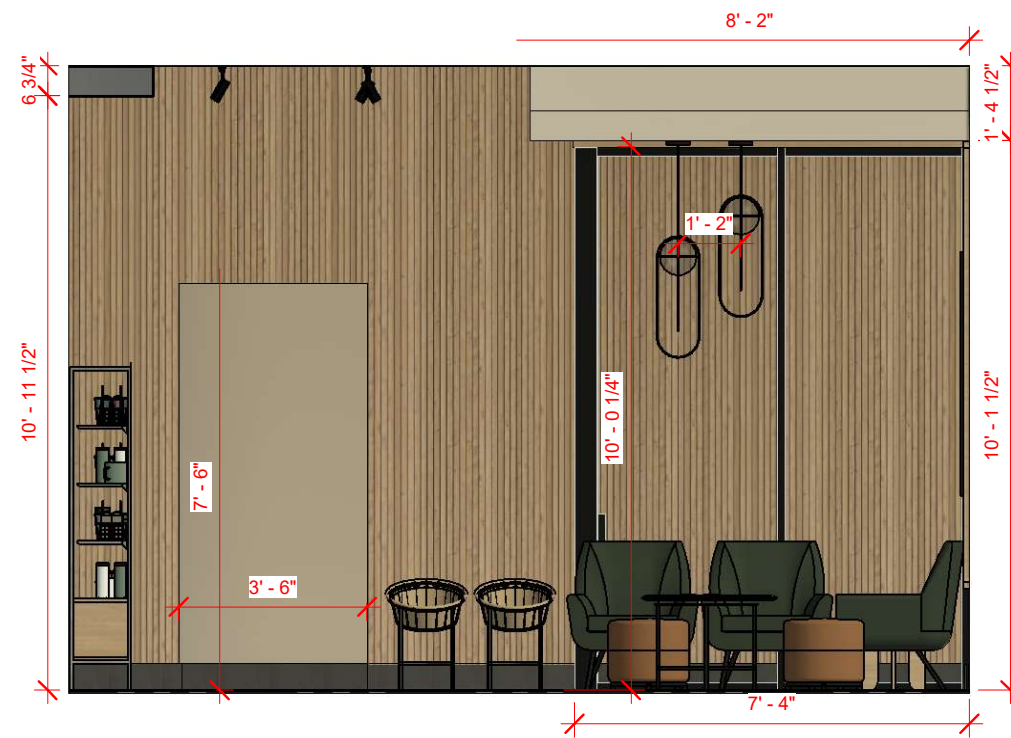

ELEVATION @ MERCH SIDE



ELEVATION @ CONDIMENT CART SIDE